




SOUTH ELEVATION

1/4" = 1'-0"



EAST ELEVATION

1/4" = 1'-0"

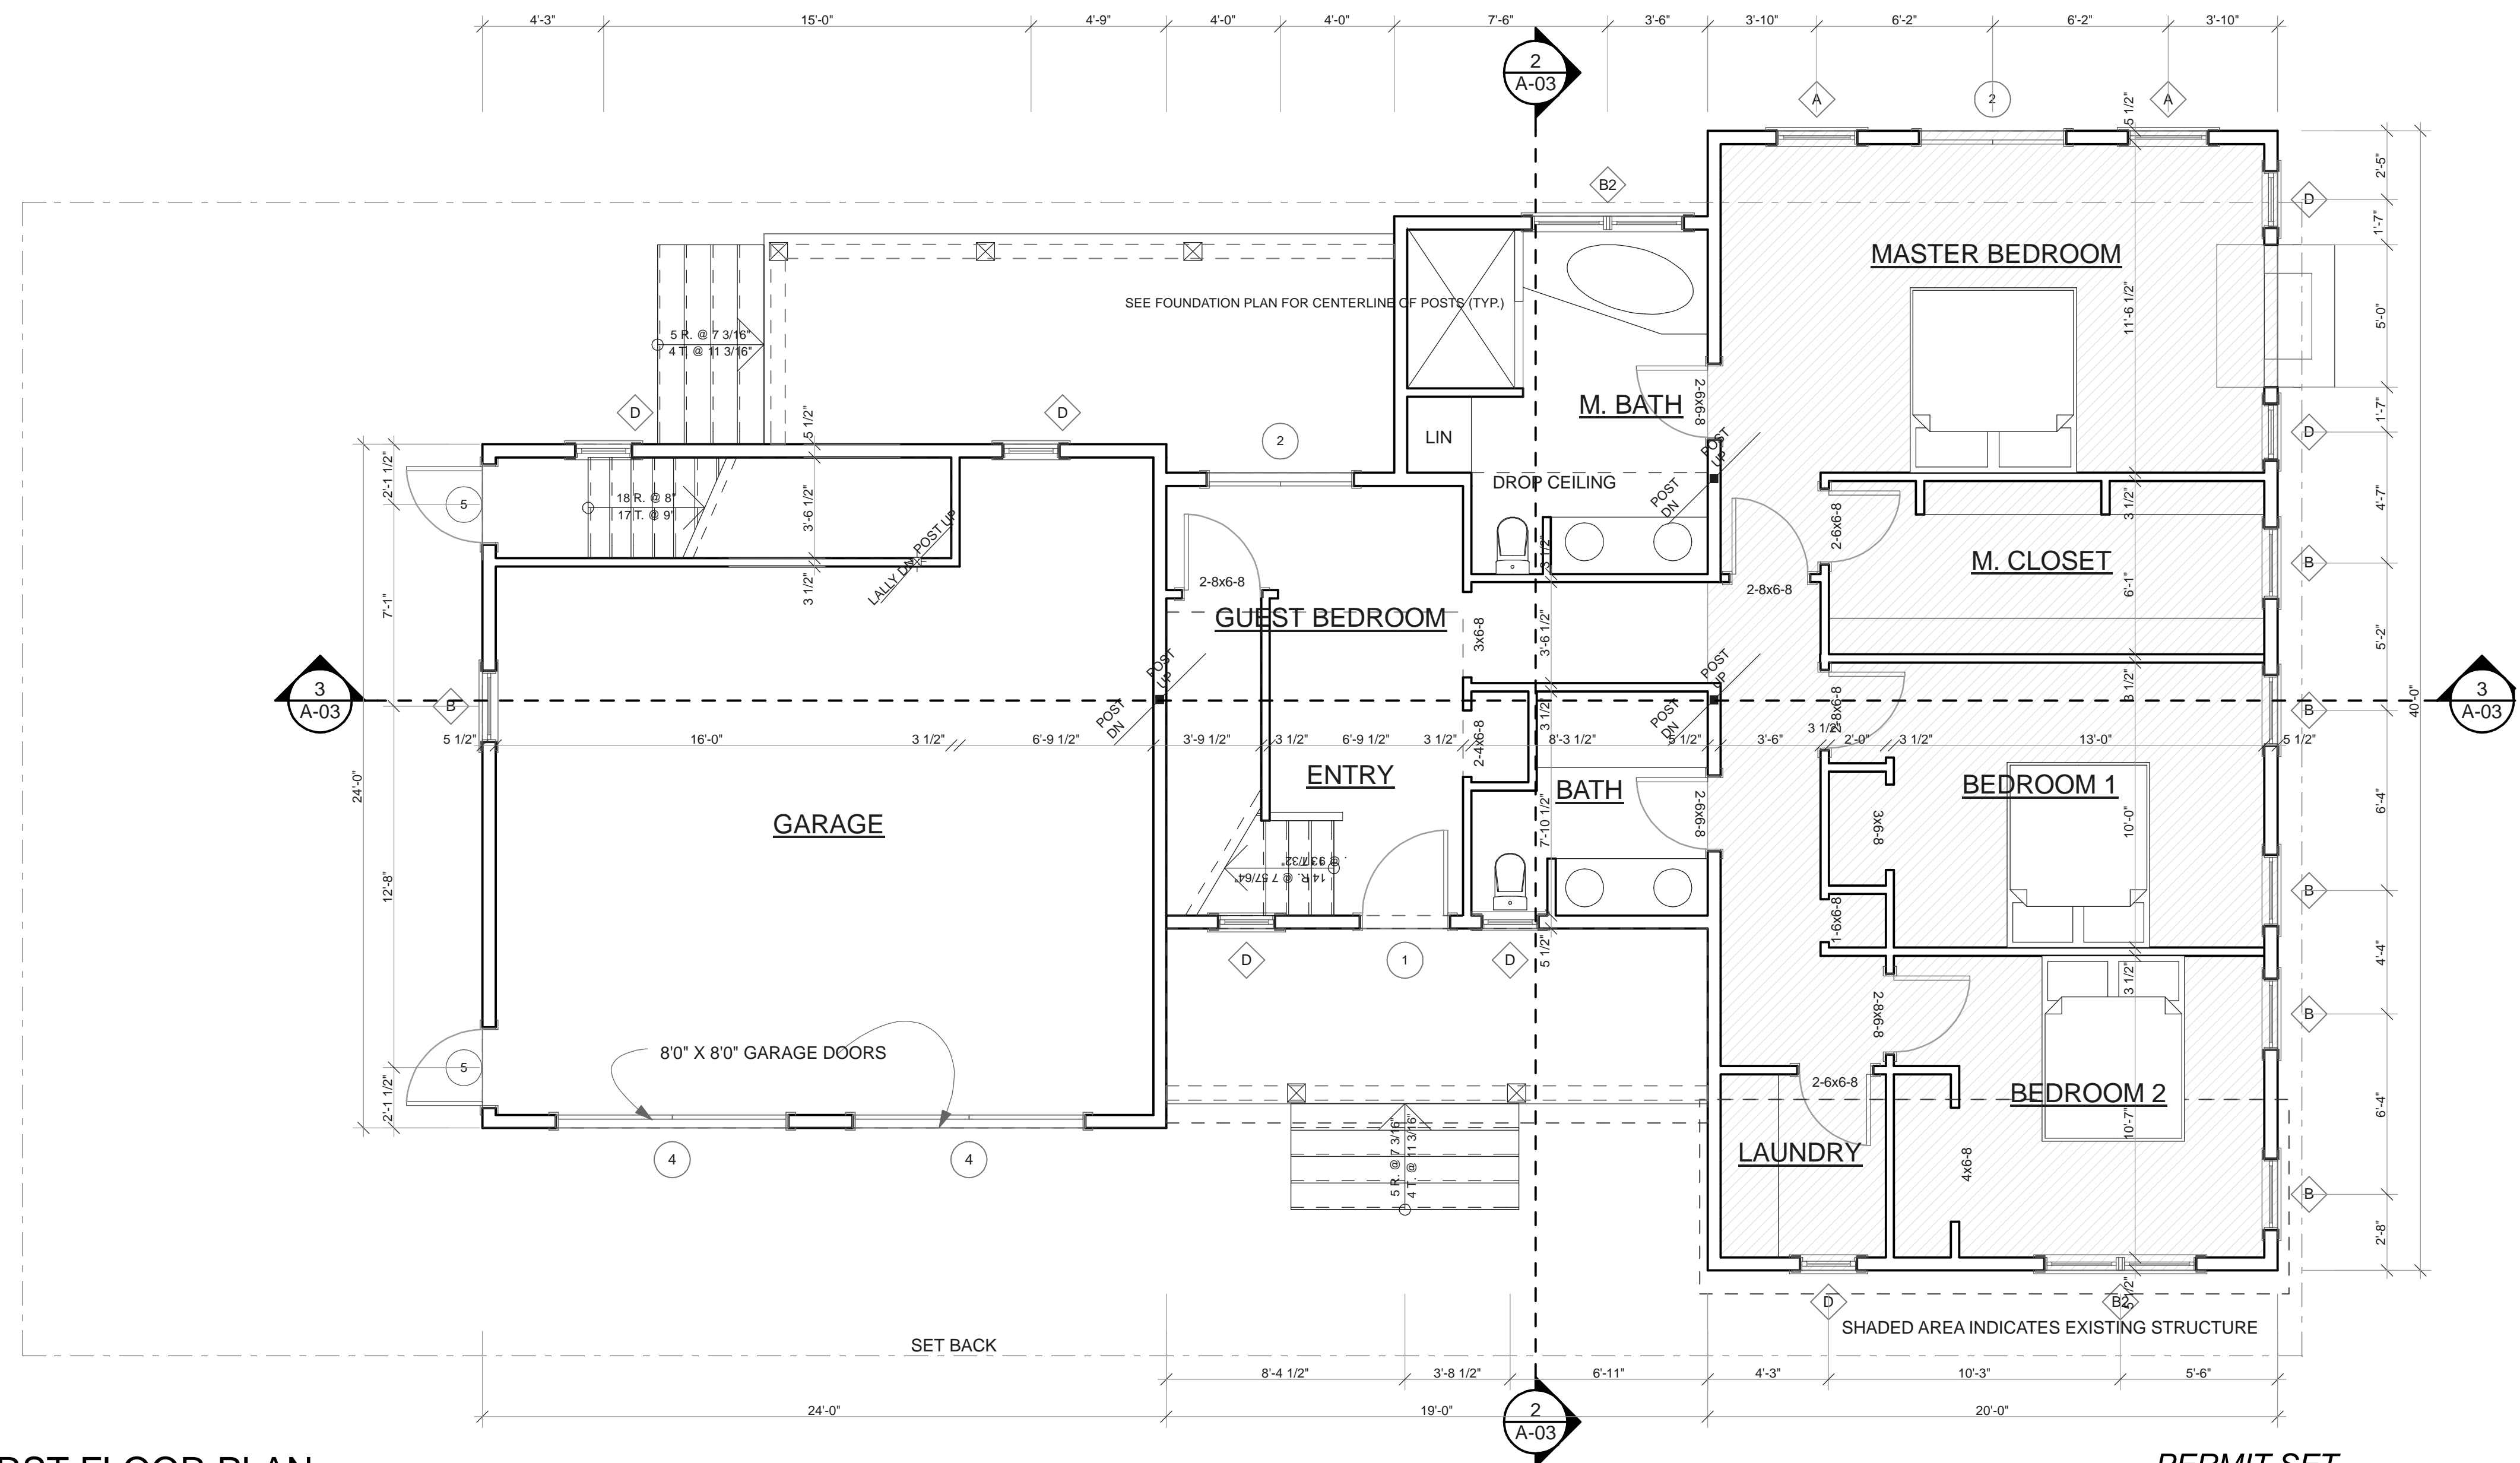

FIRST FLOOR PLAN

1/4" = 1'-0"

PERMIT SET
NOT FOR CONSTRUCTION

CLOHERTY RESIDENCE
PARK STREET, OAK BLUFFS, MA
SHEET TITLE:
FIRST FLOOR PLAN & EXTERIOR ELEVATIONS

DRAWN BY:
MOC
DATE:
27 FEB 06
SCALE:
ISSUE:

DRAWING #:
A-01

sullivan o'connor architects
p.o. box 989 oak bluffs, ma 02557
ph. 508.693.0500/fac. 508.693.1121
www.sullivanocconararchitects.com




NORTH ELEVATION

1/4" = 1'-0"



WEST ELEVATION

1/4" = 1'-0"

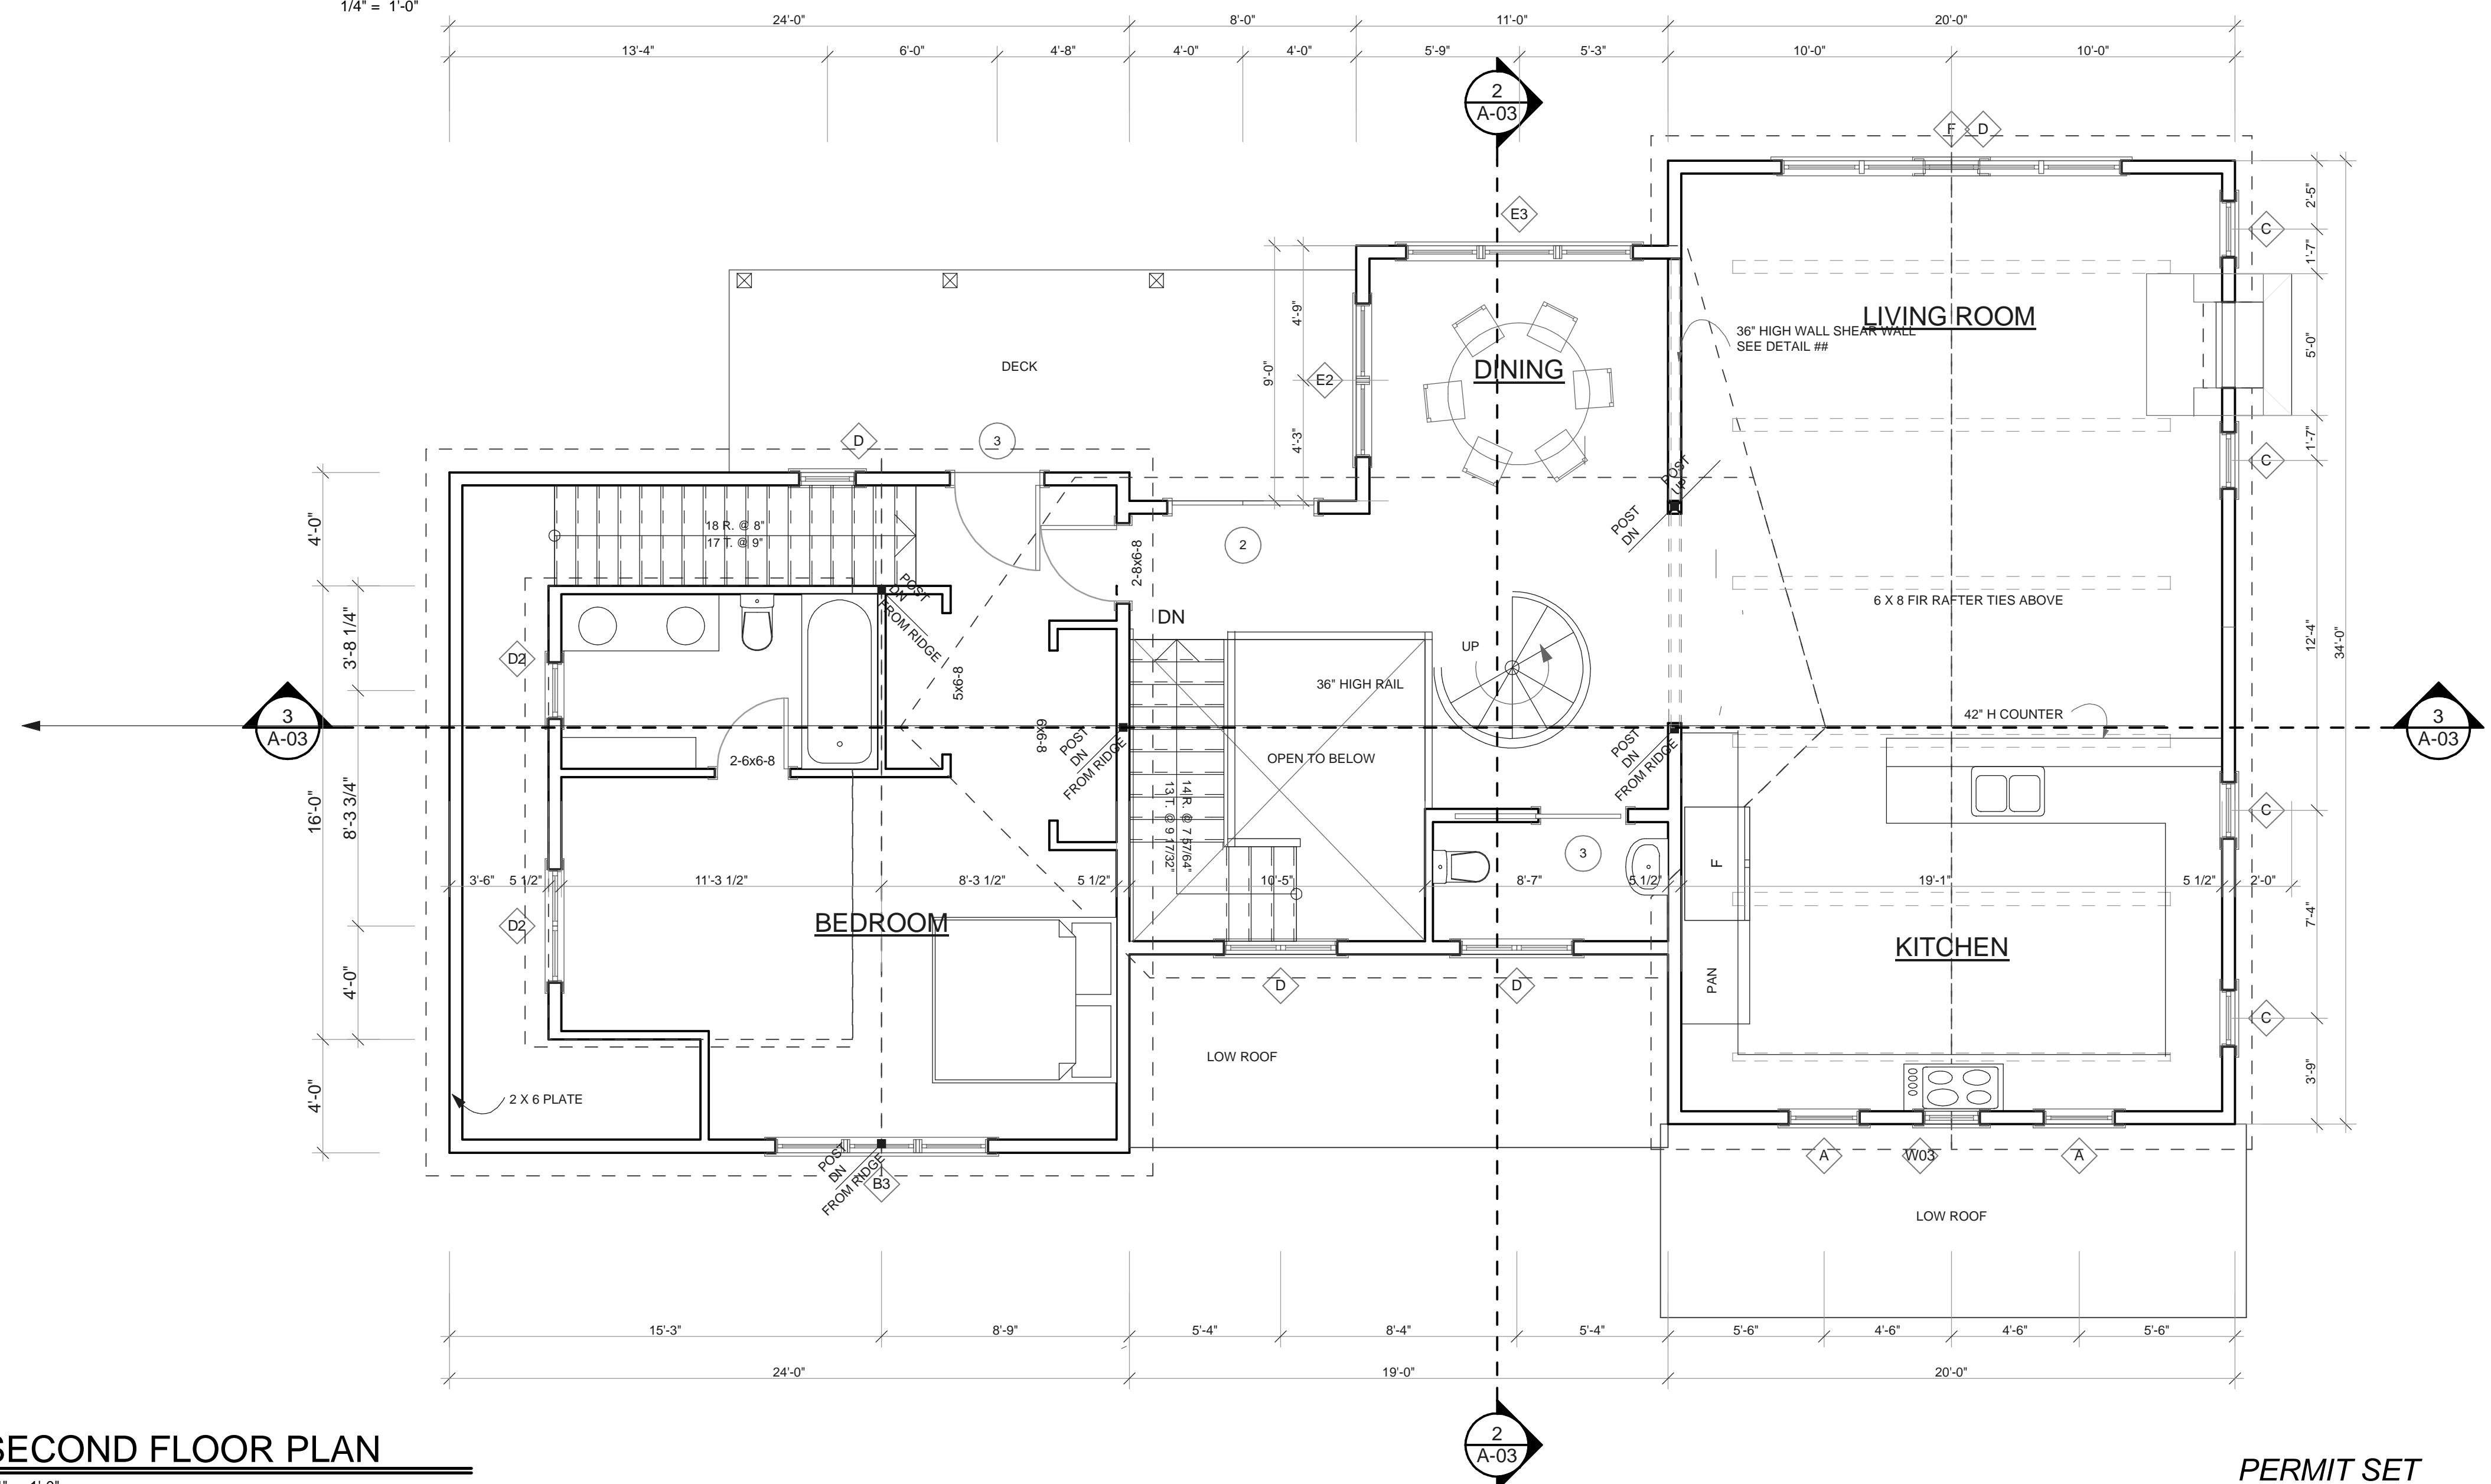

SECOND FLOOR PLAN

1/4" = 1'-0"

PERMIT SET
NOT FOR CONSTRUCTION