



SOUTH ELEVATION



EAST ELEVATION

ISSUE	DATE	BY	REVISION	BY
	5.12.13			

SOIKKELI & COMPANY, INC. CONSTRUCTION AND DESIGN P.O. BOX 118, WINTER HAVEN, MA 02889 508-898-2883 FAX 508-898-7898	
ADDITIONS AND ALTERATIONS TO: "BLUFF HOUSE" SCARBOROUGH, CHILMARK	
TITLE ELEVATIONS	
SCALE: 1/8" = 1'-0"	
SHEET NO.	



NORTH ELEVATION



WEST ELEVATION




ISSUE	DATE	BY	REVISION

SOIKKELI & COMPANY, INC.
CONSTRUCTION AND DESIGN
P.O. BOX 1155, VINEYARD HAVEN, MA 02566
508-883-9325 FAX 508-660-7095

ADDITIONS AND ALTERATIONS
TO "BLUFF HOUSE"
SQUIBBACRET, CHIMARK

TITLE
ELEVATIONS


SCALE: AS NOTED
SHEET NO.

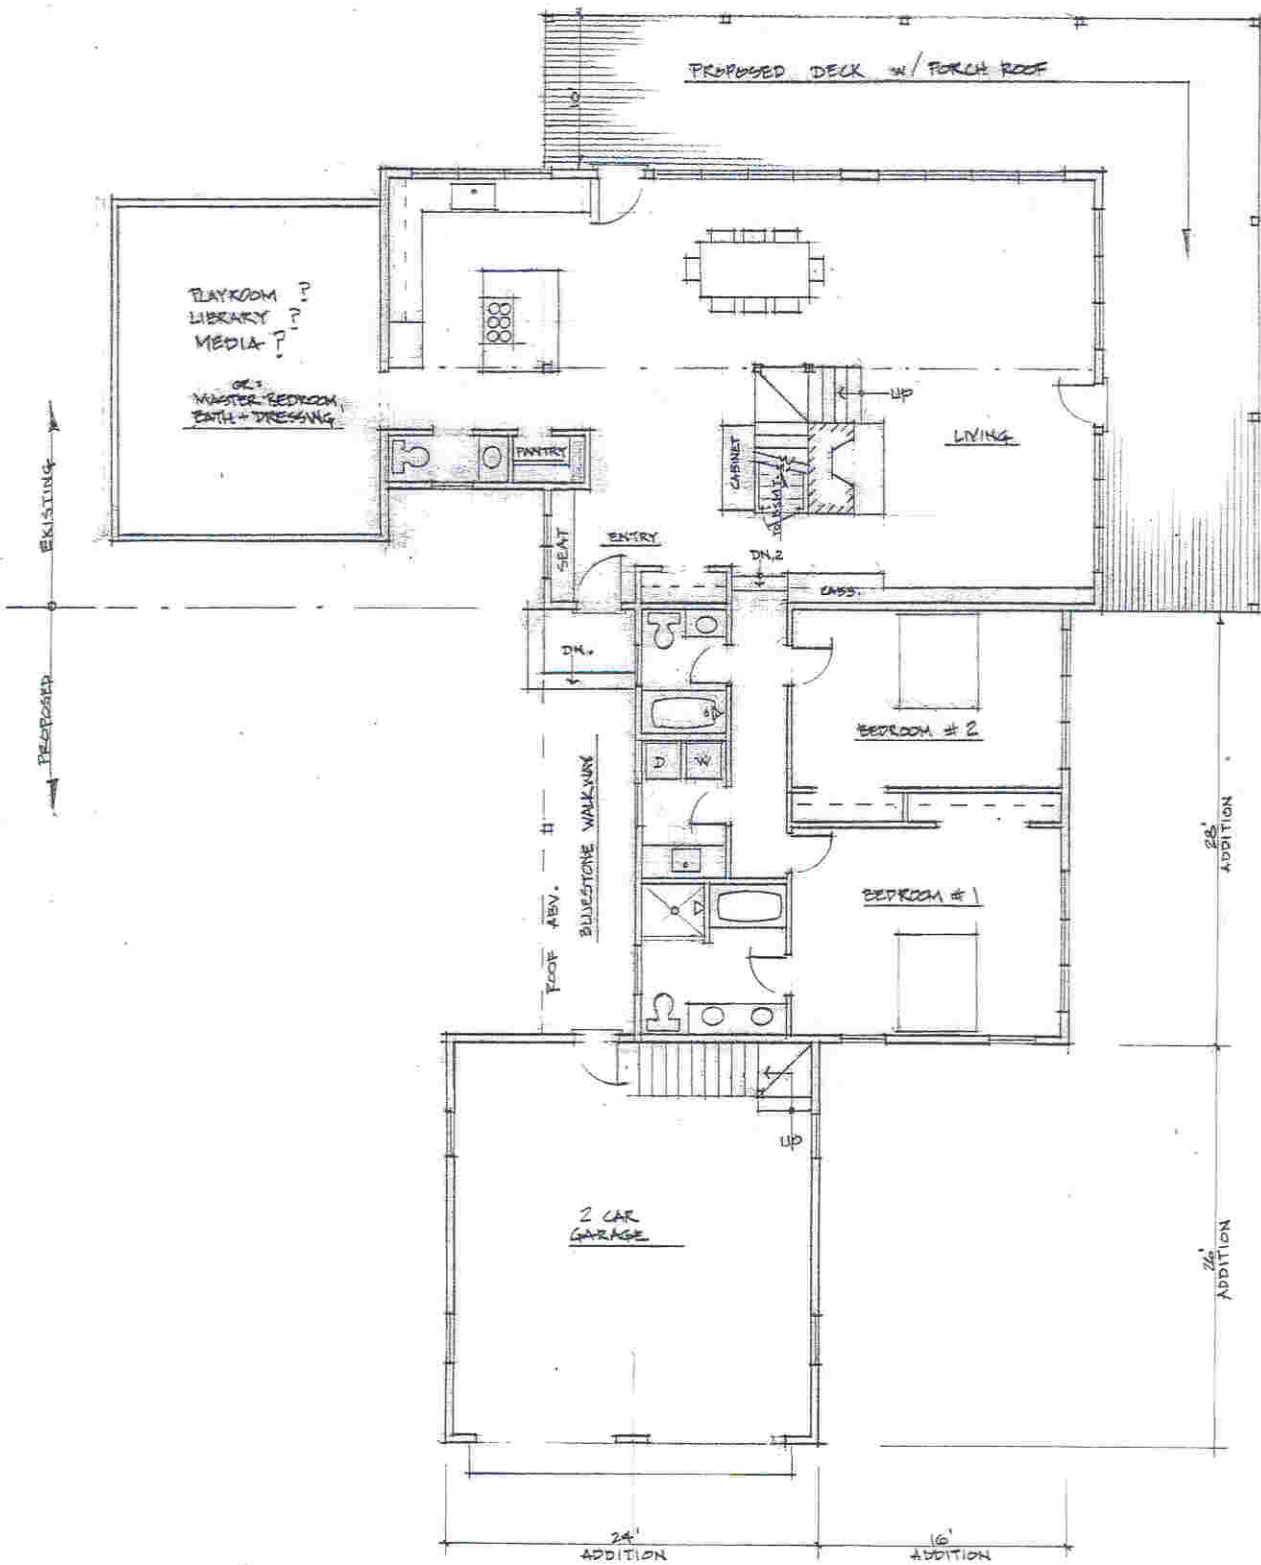

BLUFF HOUSE
PRELIM 5.16.12

1ST FLOOR PLAN
1/8" = 1'-0"

— SOIKKELI & COMPANY, INC. —
CONSTRUCTION, DESIGN AND MILLWORK
508-693-8359 FAX 508-696-7696
BOX 1195 VINEYARD HAVEN MA 02568

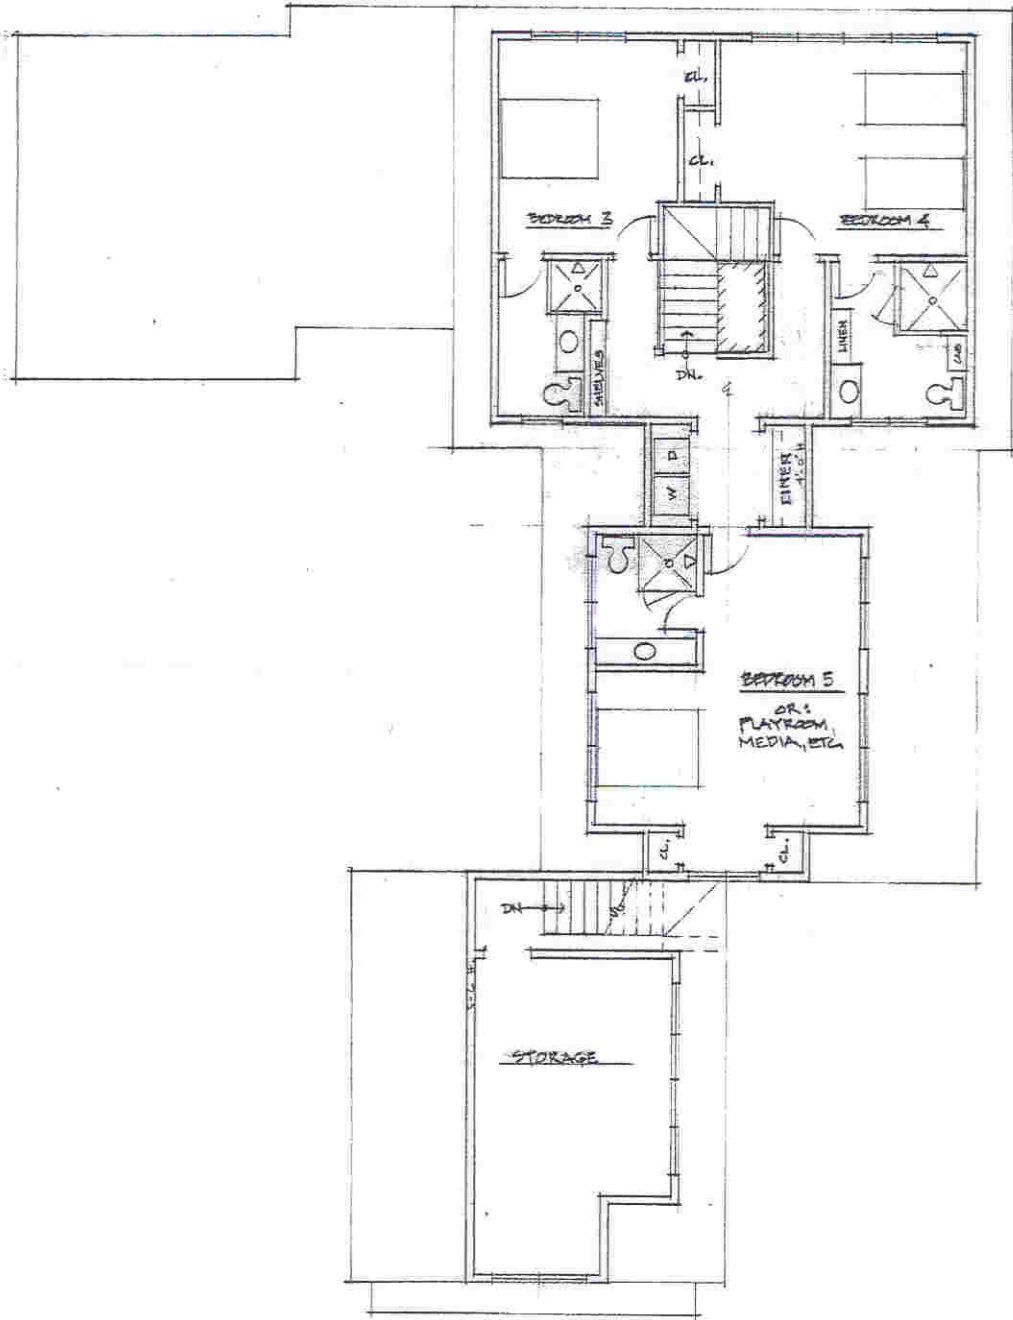

BLUFF HOUSE 2ND FLOOR PLAN
 PRELIM: 3.16.12 1/8" = 1'-0"

SOIKKELI & COMPANY, INC.
 CONSTRUCTION, DESIGN AND MILLWORK
 508 693-9359 FAX 508-696-7696
 BOX 1195 VINEYARD HAVEN MA 02568