


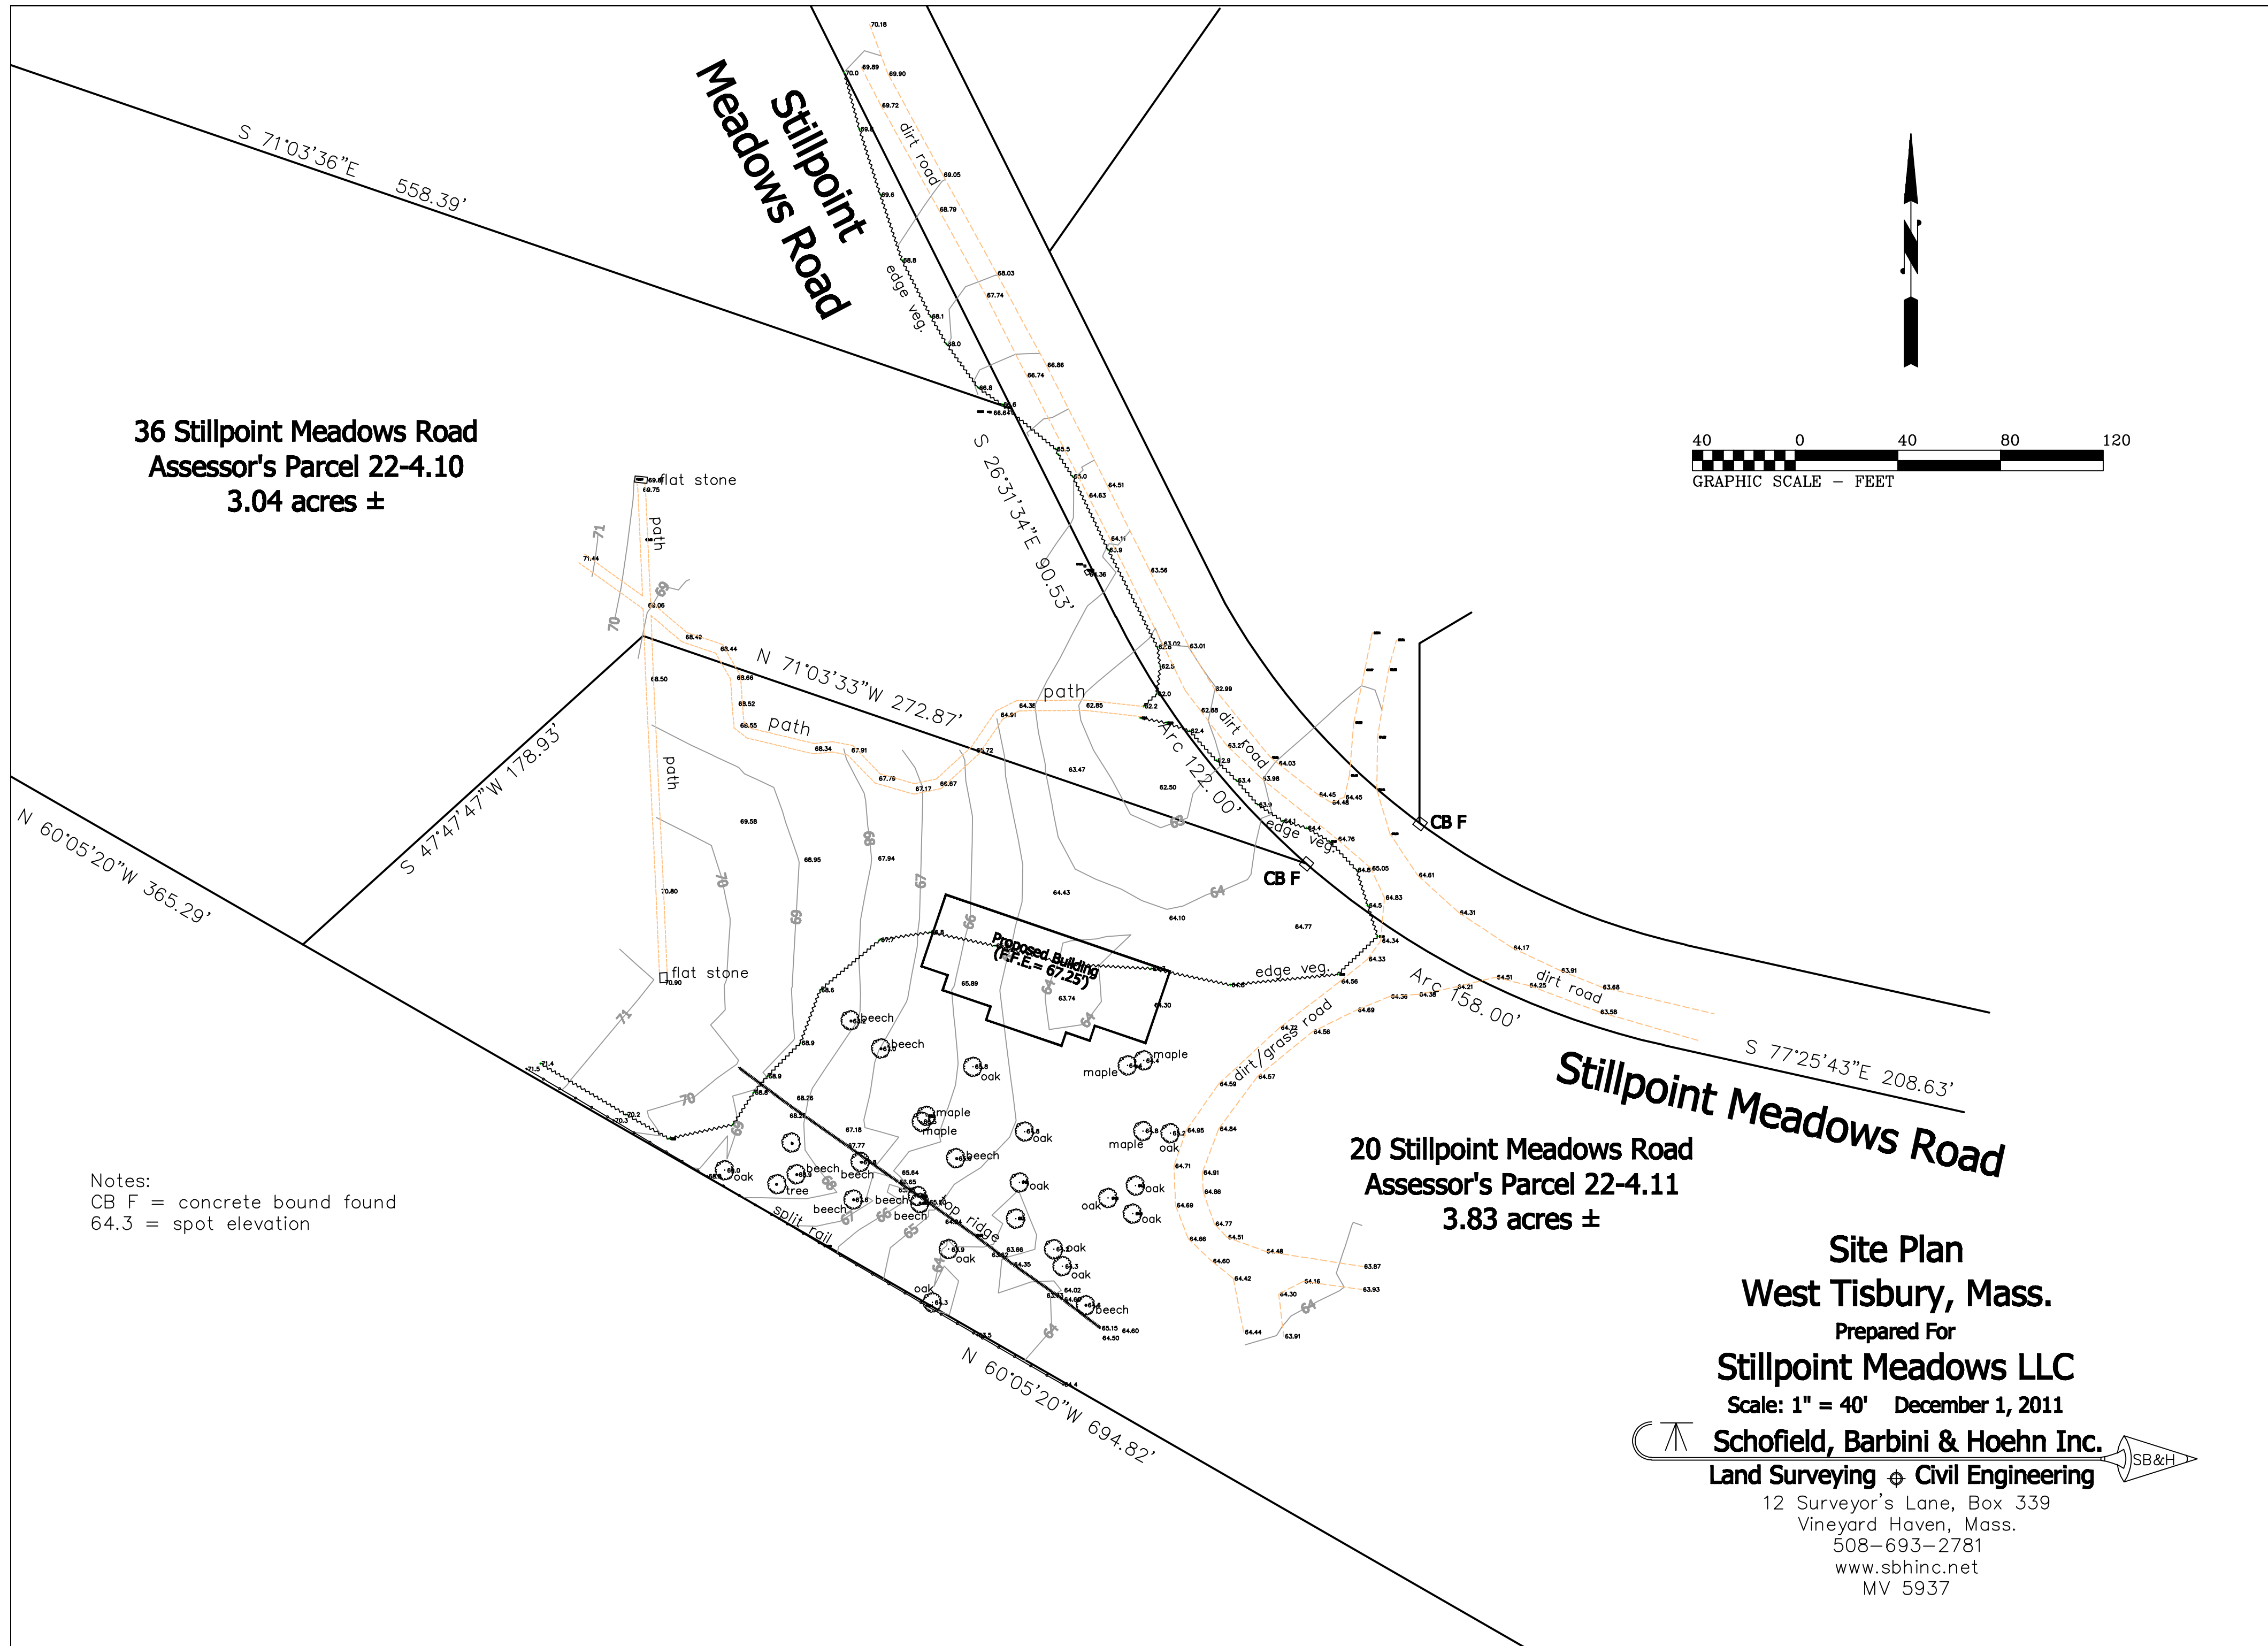

36 Stillpoint Meadows Road
Assessor's Parcel 22-4.10
3.04 acres ±

20 Stillpoint Meadows Road
Assessor's Parcel 22-4.11
3.83 acres ±

Notes:
CB F = concrete bound found
64.3 = spot elevation

Site Plan
West Tisbury, Mass.
Prepared For
Stillpoint Meadows LLC
Scale: 1" = 40' December 1, 2011
Schofield, Barbini & Hoehn Inc.
Land Surveying & Civil Engineering

12 Surveyor's Lane, Box 339
Vineyard Haven, Mass.
508-693-2781
www.sbhinc.net
MV 5937

