
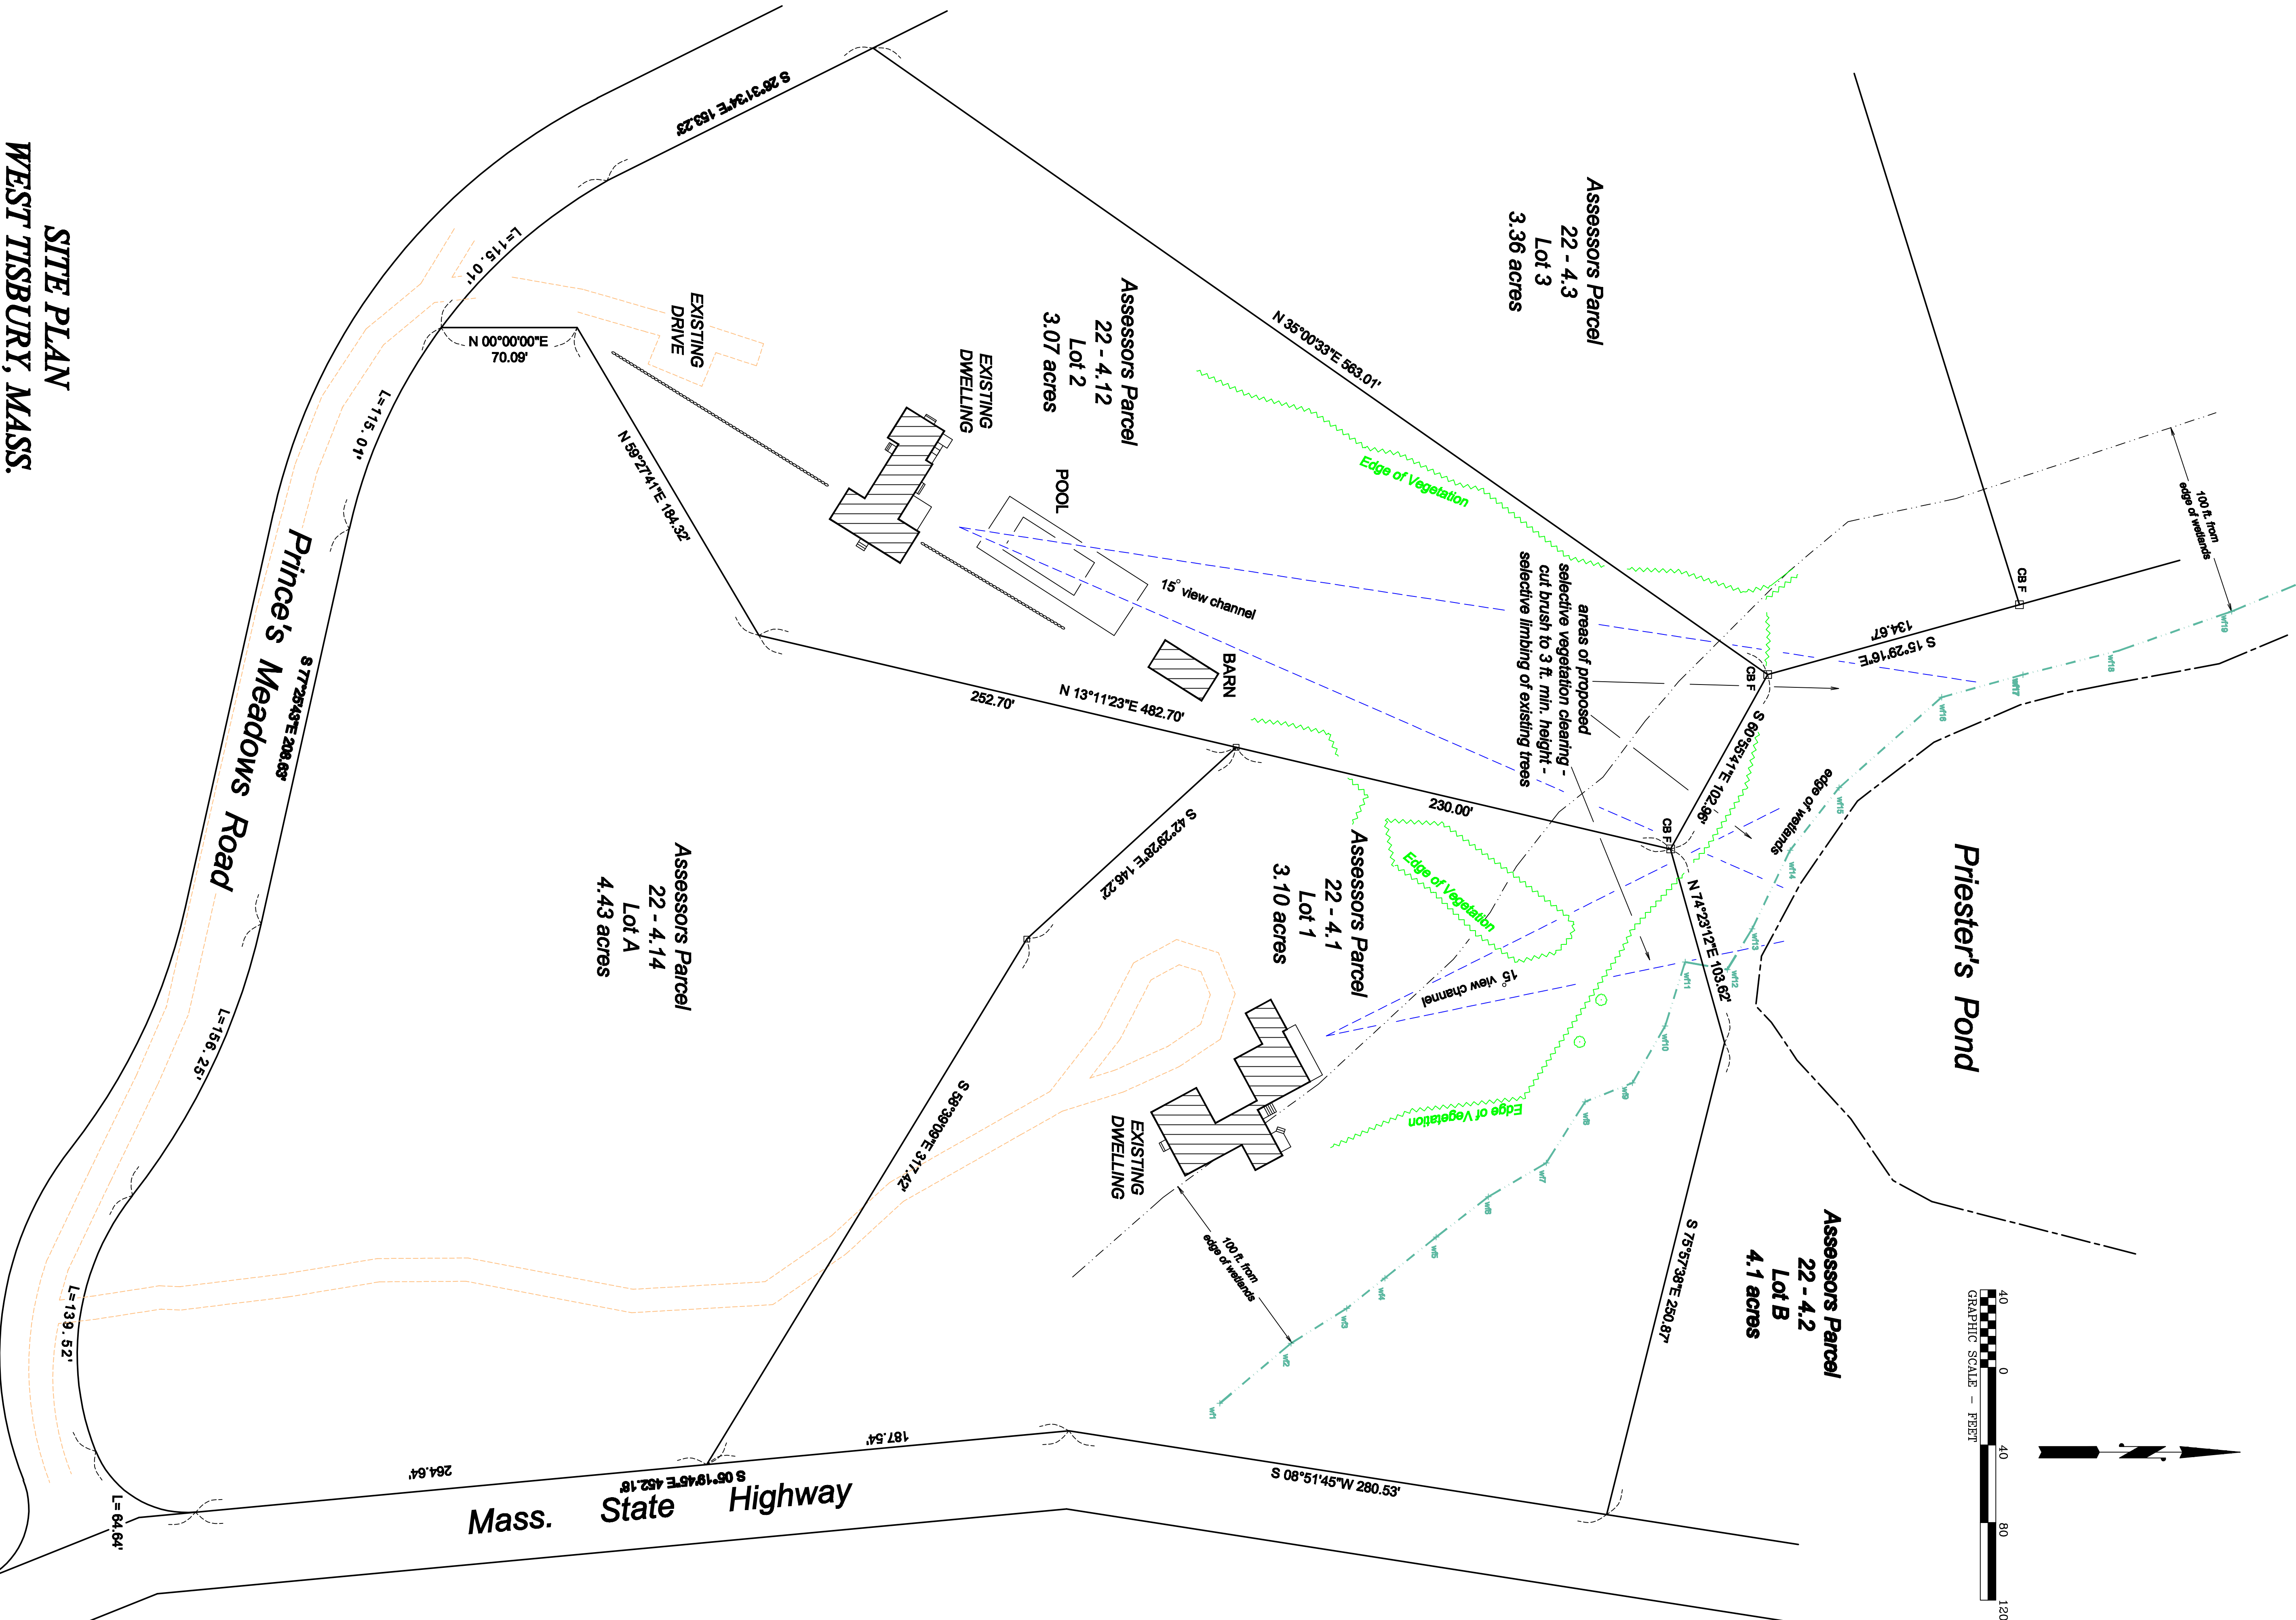


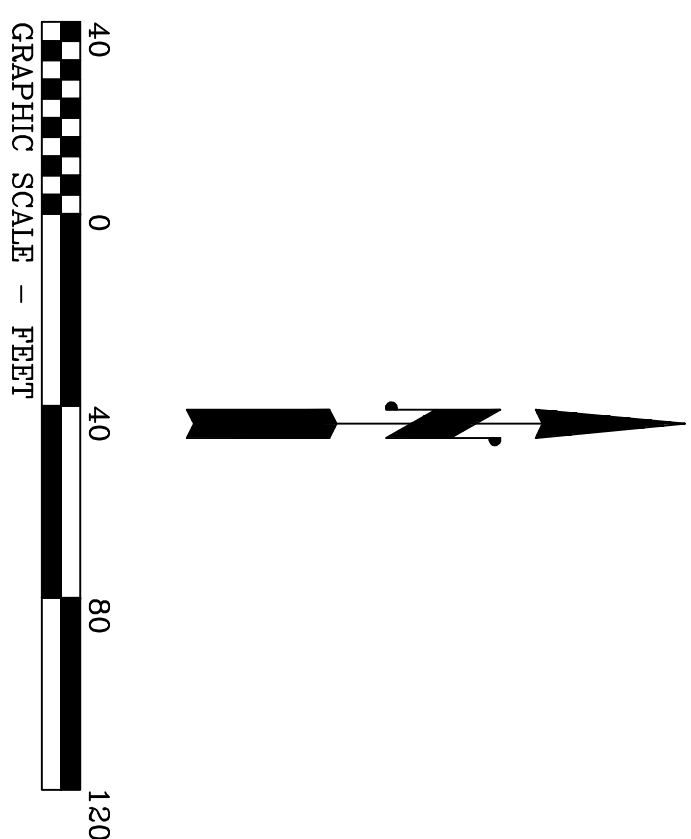

SITE PLAN
WEST TISBURY, MASS.

PREPARED FOR
GEORGE SZACKAS, TRUSTEE

SCALE: 1" = 40' JANUARY 8, 2004
SCHOFIELD, BARBINI & HOEHN INC.
STATE ROAD, VINEYARD HAVEN, MASS.
MTV 5937
SP 1

- NOTES:
- 1. Wetlands were flagged by Doug Cooper, Cooper Environmental
 - 2. Vegetation clearing is intended to preserve views of pond from existing and proposed dwellings. Clearing will consist of removal of dead limbs and trees, limbing up of healthy trees, and cutting of brush to a minimum height of 3 feet.