

LIGHT SHADING = PROPOSED ADDITION

DARK SHADING = EXISTING FOOTPRINT

PORCH REMOVED

SHED REMOVED

EDGE OF WETLAND

25' FROM WETLAND

50' FROM WETLAND

100' FROM WETLAND

PROPOSED SINGLE-STORY GUEST HOUSE

SHED REMOVED

1 SITE PLAN
SCALE: 1" = 30'




Schematic Site Plan

Dreier Residence
38 Forest Road, West Tisbury, MA 02575


15 Red Arrow Road
P.O. Box 1260
West Tisbury, MA 02575
508-693-4850



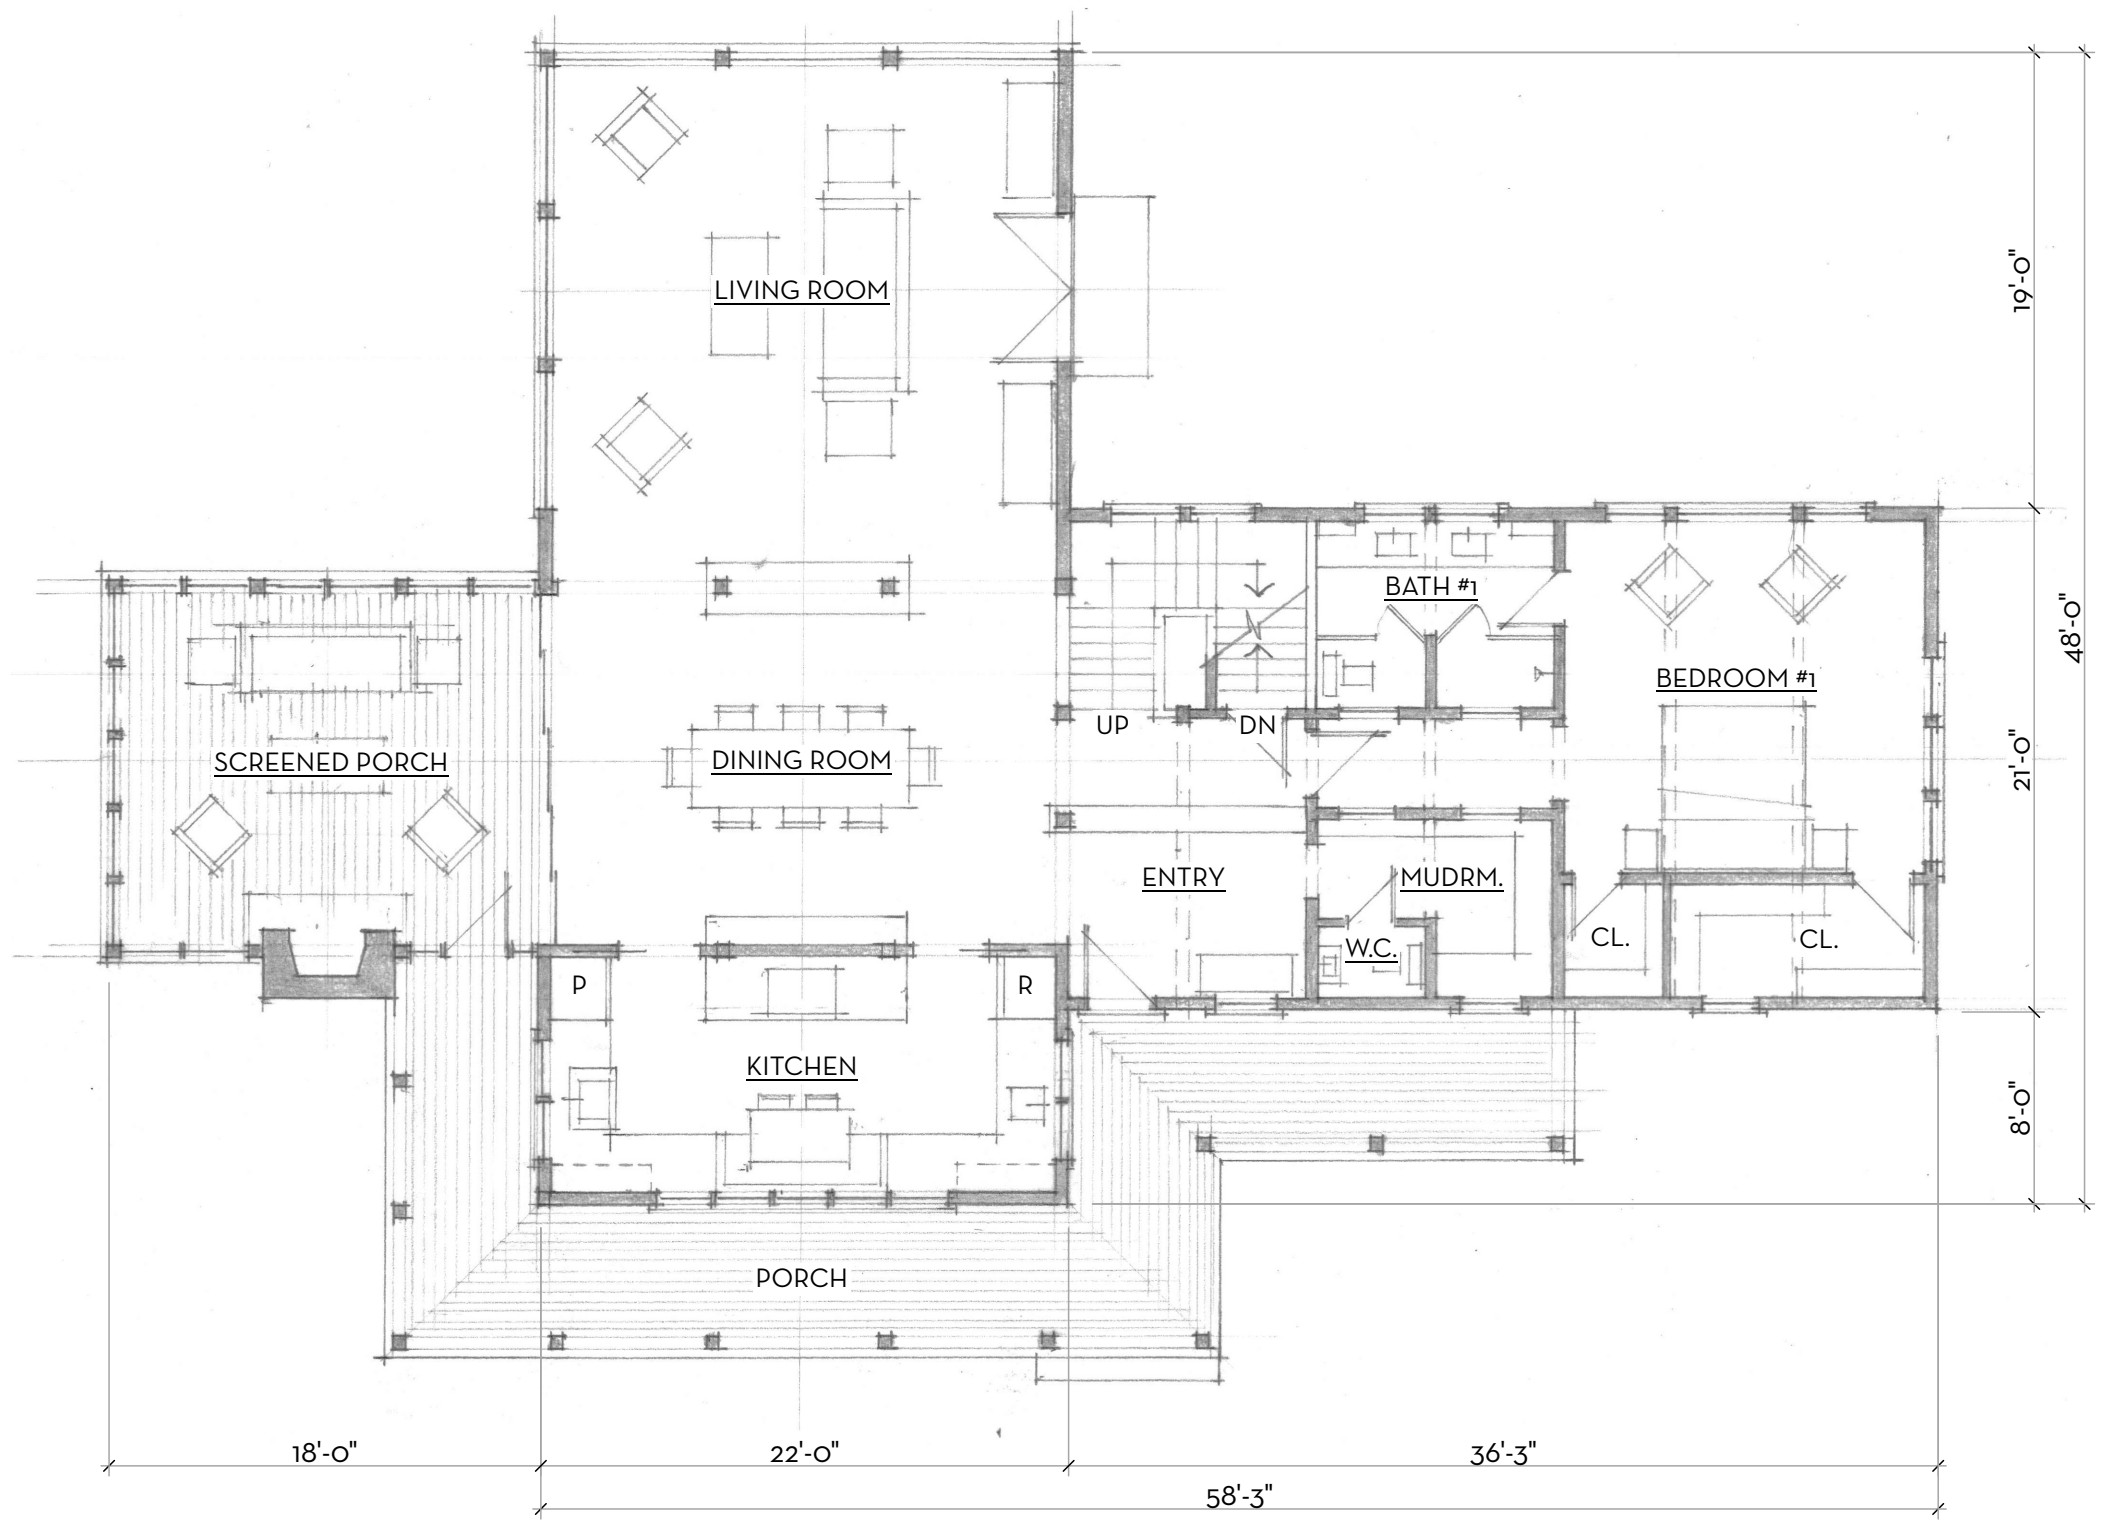

1 FIRST FLOOR PLAN
 SCALE: 1/8" = 1'-0"



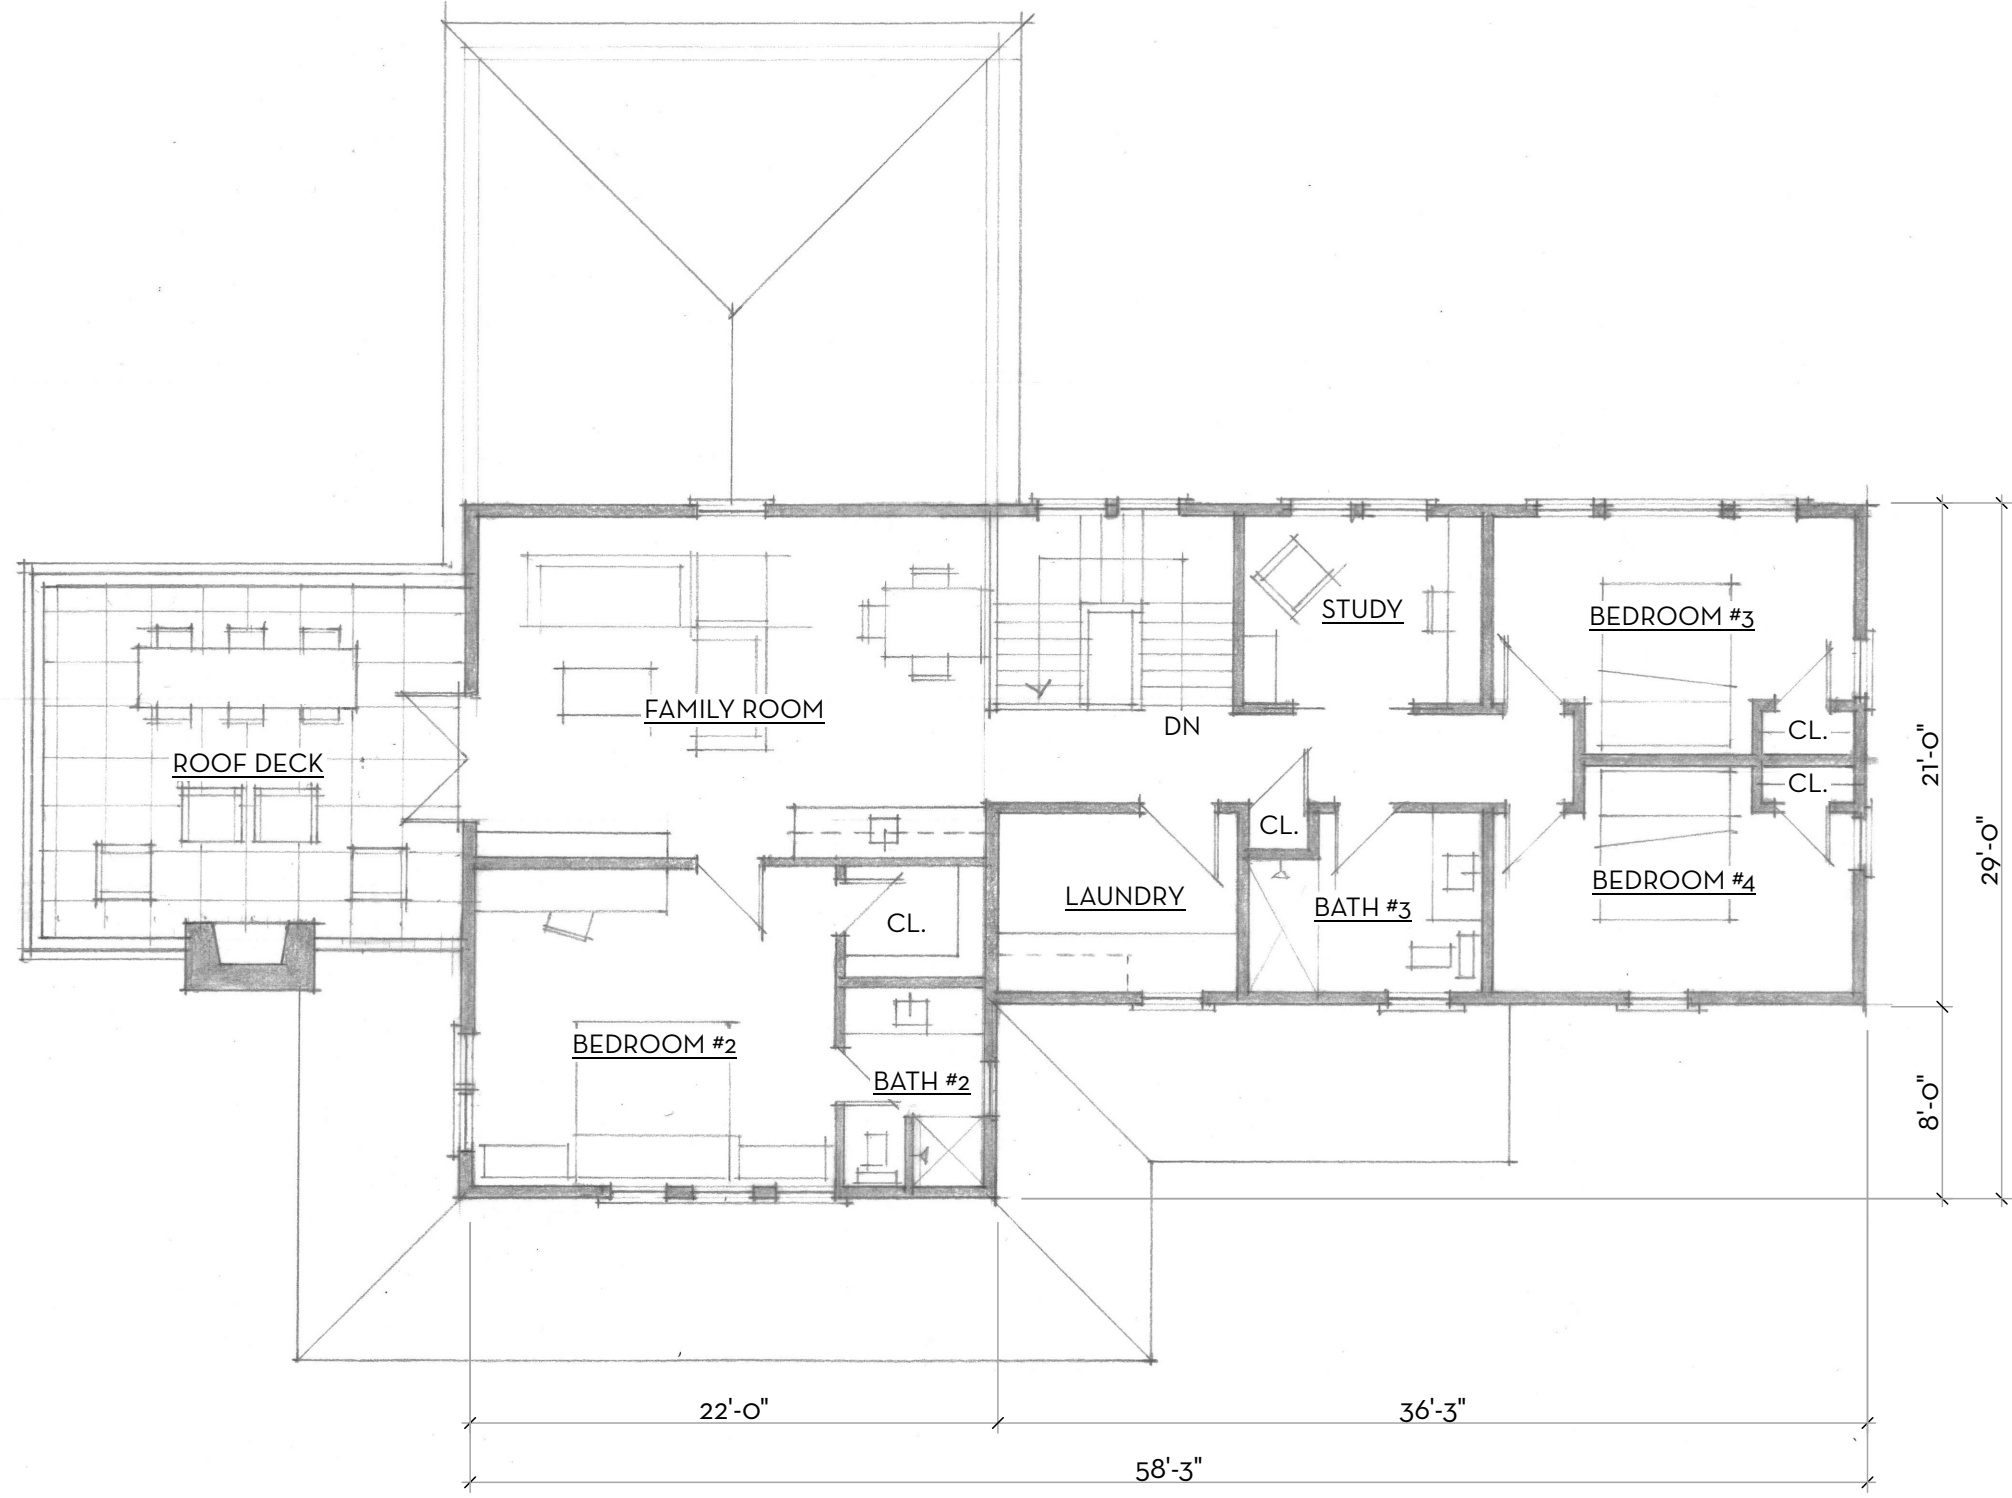

① SECOND FLOOR PLAN
SCALE: 1/8" = 1'-0"





○ EAST ELEVATION
SCALE: 1/8" = 1'-0"



○ SOUTH ELEVATION
SCALE: 1/8" = 1'-0"